




1014 REAR ELEVATION III - NORTH
REVISED : 9 / 23 / 24




1014 OCEAN RIDGE DRIVE ELEVATION III
REVISED : 9 / 23 / 24

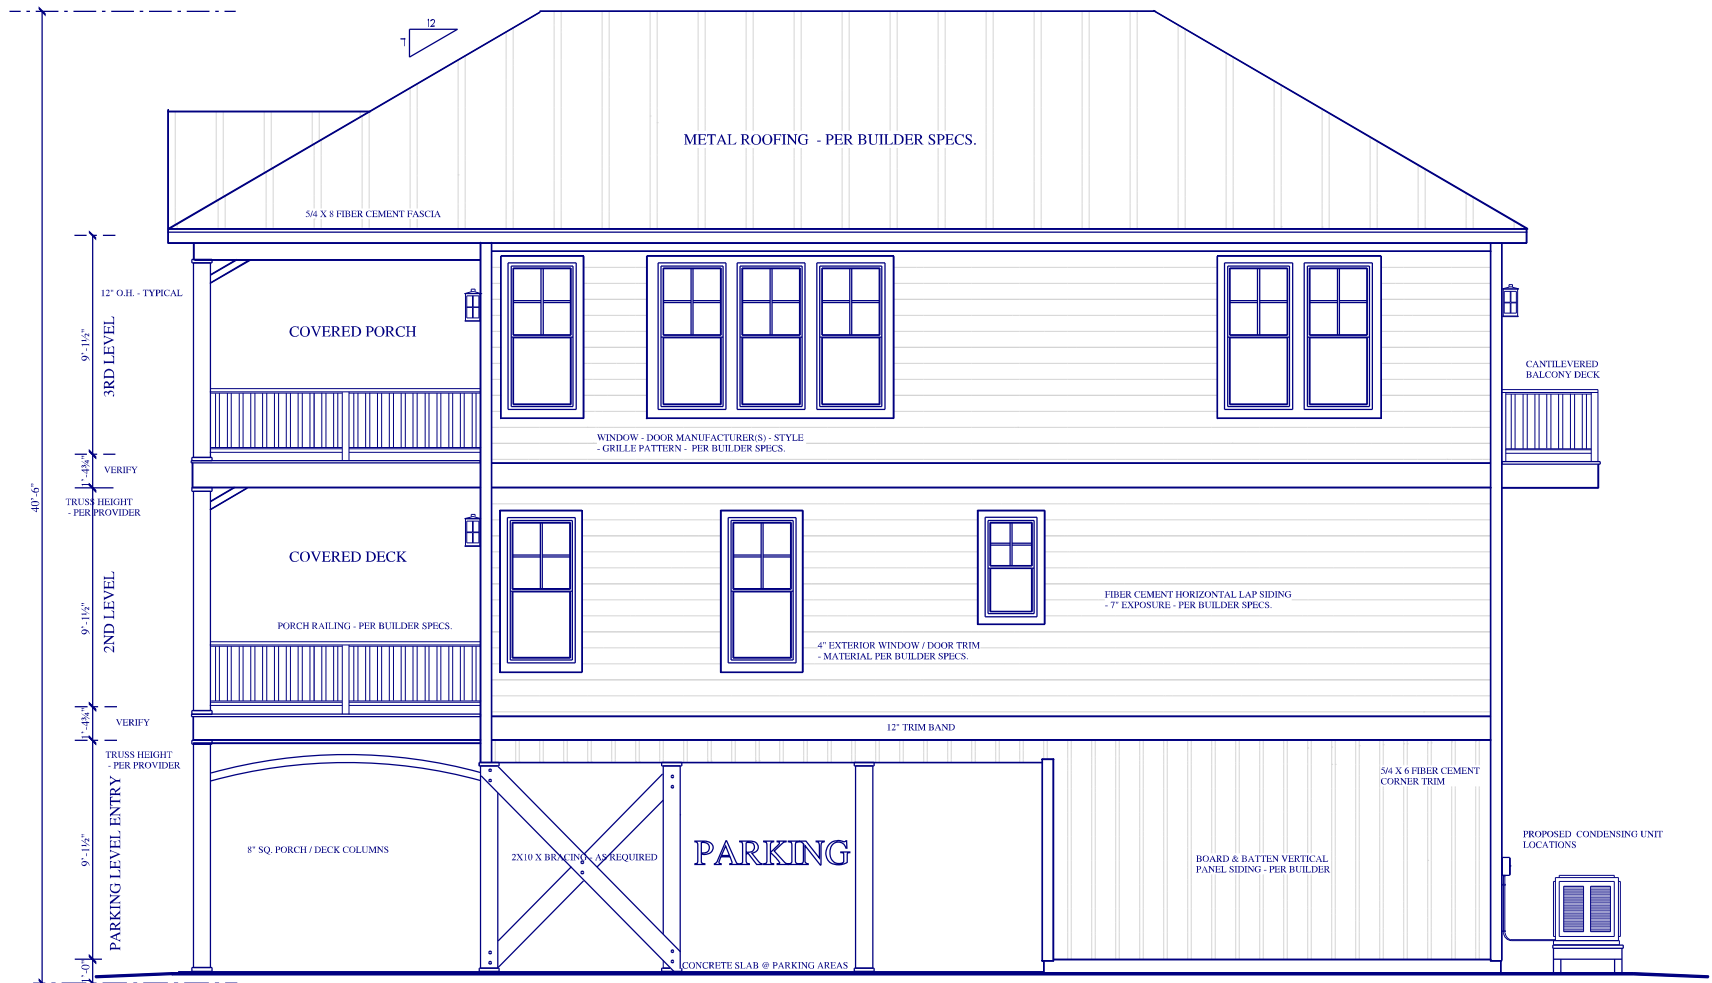

RIGHT SIDE ELEVATION IIB - EAST (KITCHEN / DINING OPTION)

SEPTEMBER 23, 2024

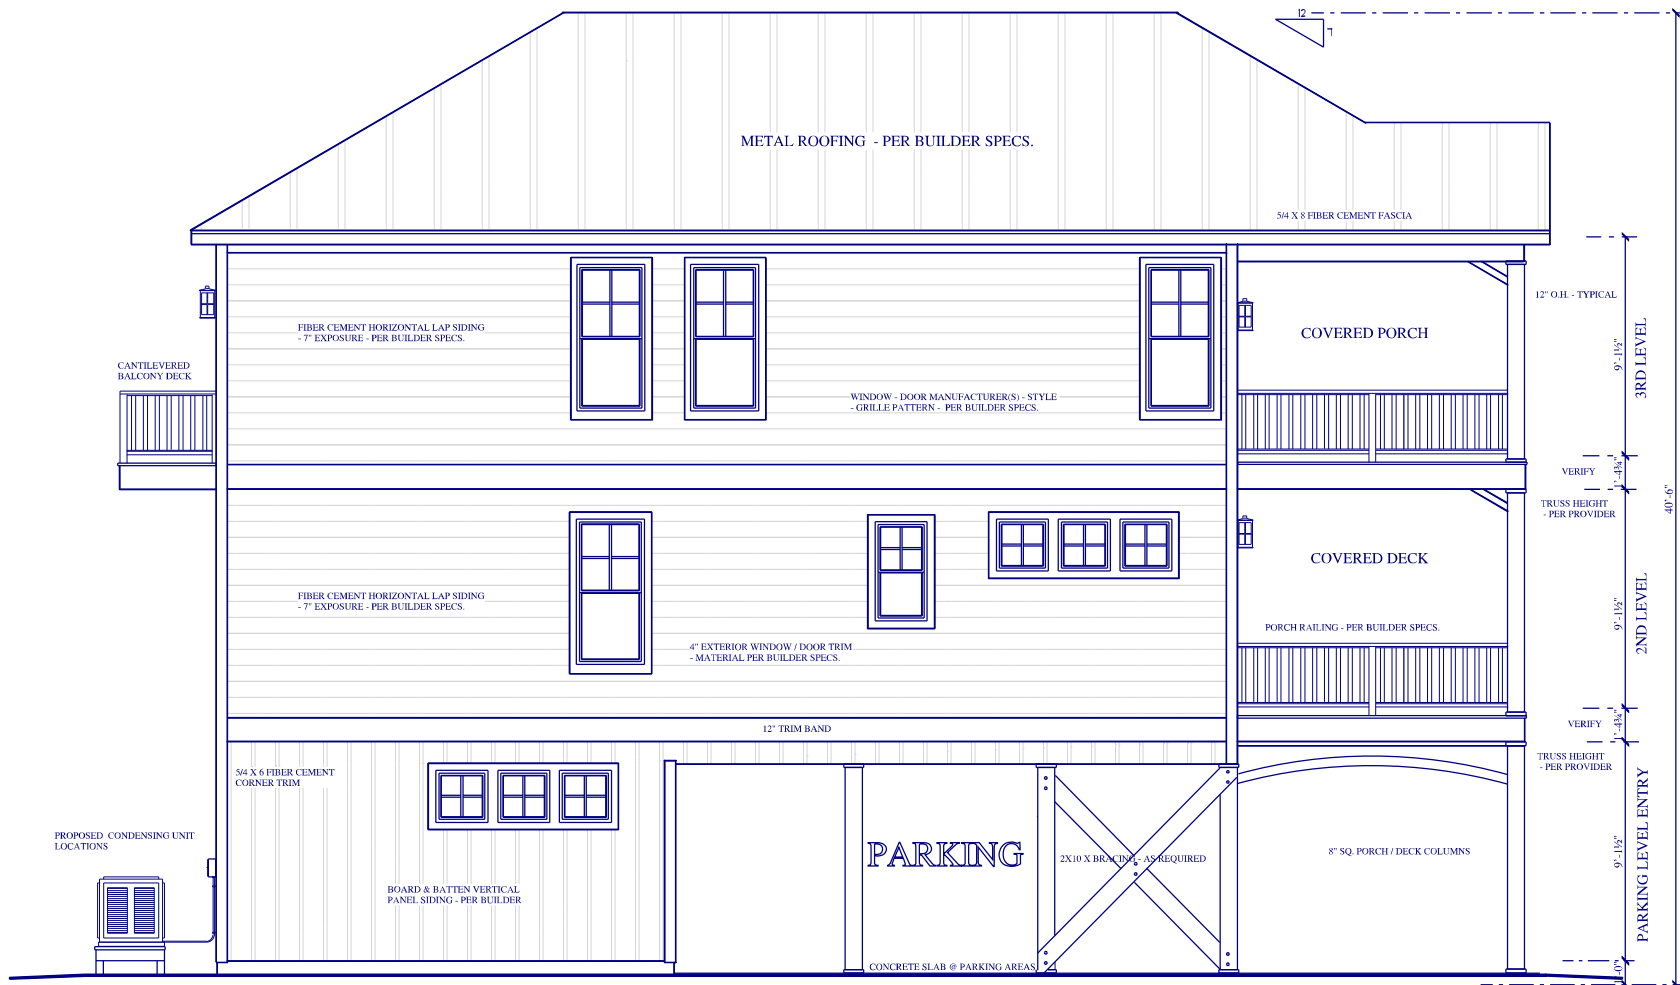

1014 LEFT SIDE ELEVATION III - WEST

SEPTEMBER 23, 2024